


Station

SECTION B- MIDDLE NARROWS NOTE: SECTION SHOWN FOR STA 11+00 OFFSETS VARY ALONG THE ROADWAY

SECTION A- NORTH NARROWS NOTE: SECTION SHOWN FOR STA 14+75 OFFSETS VARY ALONG THE ROADWAY

Station

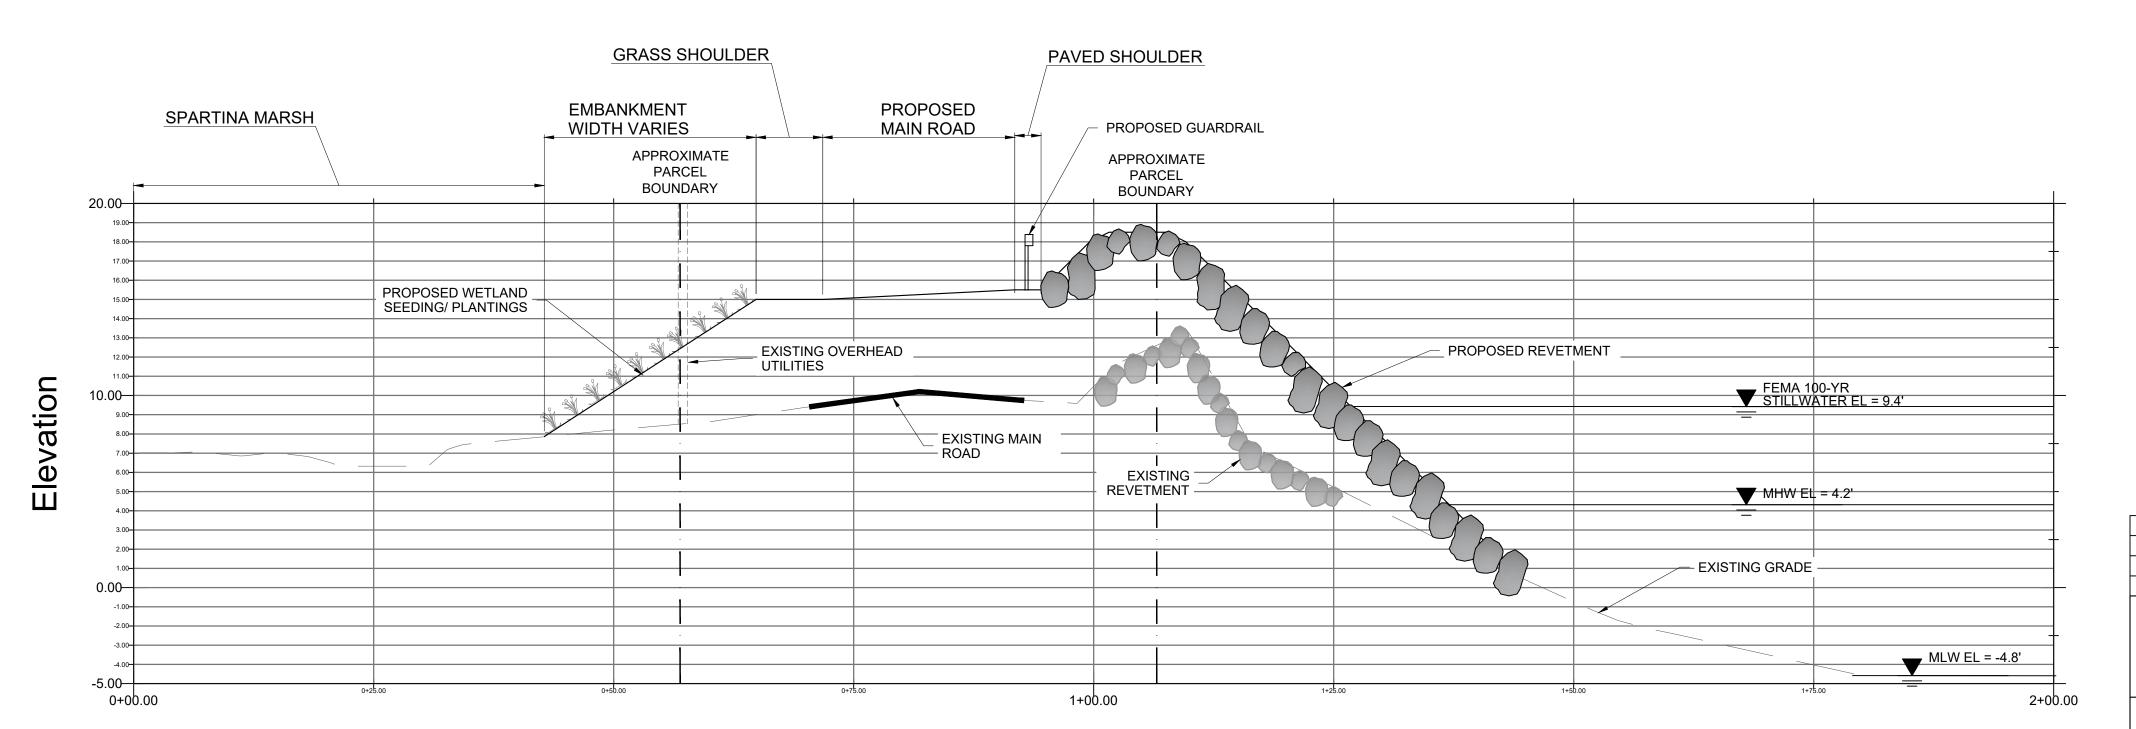

Station
SECTION C' - SOUTH NARROWS

NOTE: SECTION SHOWN FOR STA 6+00
OFFSETS VARY ALONG THE ROADWAY

REVISED DRAFT FOR CLIENT REVIEW 11/6/2025

	0 5 10 20 3 HORIZONTAL SCALE IN FEET	3 0			
NO.	ISSUE/DESCRIPTION	BY	DATE		
UNLESS SPECIFICALLY STATED BY WRITTEN AGGREEMENT, THIS DRAWING IS THE SOLE PROPERTY OF GZA GEOENVIRONMENTAL, INC. (GZA). THE INFORMATION SHOWN ON THE DRAWING IS SOLELY FOR USE BY GZA'S CLIENT OR THE CLIENT'S DESIGNATED REPRESENTATIVE FOR THE SPECIFIC PROJECT AND LOCATION IDENTIFIED ON THE DRAWING. THE DRAWING SHALL NOT BE TRANSFERRED, REUSED, COPIED, OR ALTERED IN ANY MANNER FOR USE AT ANY OTHER LOCATION OR FOR ANY OTHER PURPOSE WITHOUT THE PRIOR WRITTEN CONSENT OF GZA. ANY TRANSFER, REUSE, OR MODIFICATION TO THE DRAWING BY THE CLIENT OR OTHERS, WITHOUT THE PRIOR WRITTEN EXPRESS CONSENT OF GZA, WILL BE AT THE USER'S SOLE RISK AND WITHOUT ANY RISK OR LIABILITY TO GZA.					
ISLESBORO NARROWS 60% DESIGN ISLESBORO, MAINE					

VERTICAL SCALE IN FEET

CROSS S	ECTIONS
	DDEDADED EOD:

PREPARED BY:		PREPARED FOR:							
	Environmental, Inc. ww.gza.com	TOWN OF ISLESBORO 150 MAIN ROAD, ISLESBORO, ME							
PROJ MGR: AM	REVIEWED BY: CC	CHECKED BY: TG	DRAWING						
DESIGNED BY: HP	DRAWN BY: HP	SCALE: AS NOTED	4 4						
DATE:	PROJECT NO.	REVISION NO.	14						
November 2025	09.0026287.00	-	SHEET NO. 14 OF 16						

